


3 ELEVATION - TYPICAL DOUBLE LEAF SWING GATE
SCALE: NTS

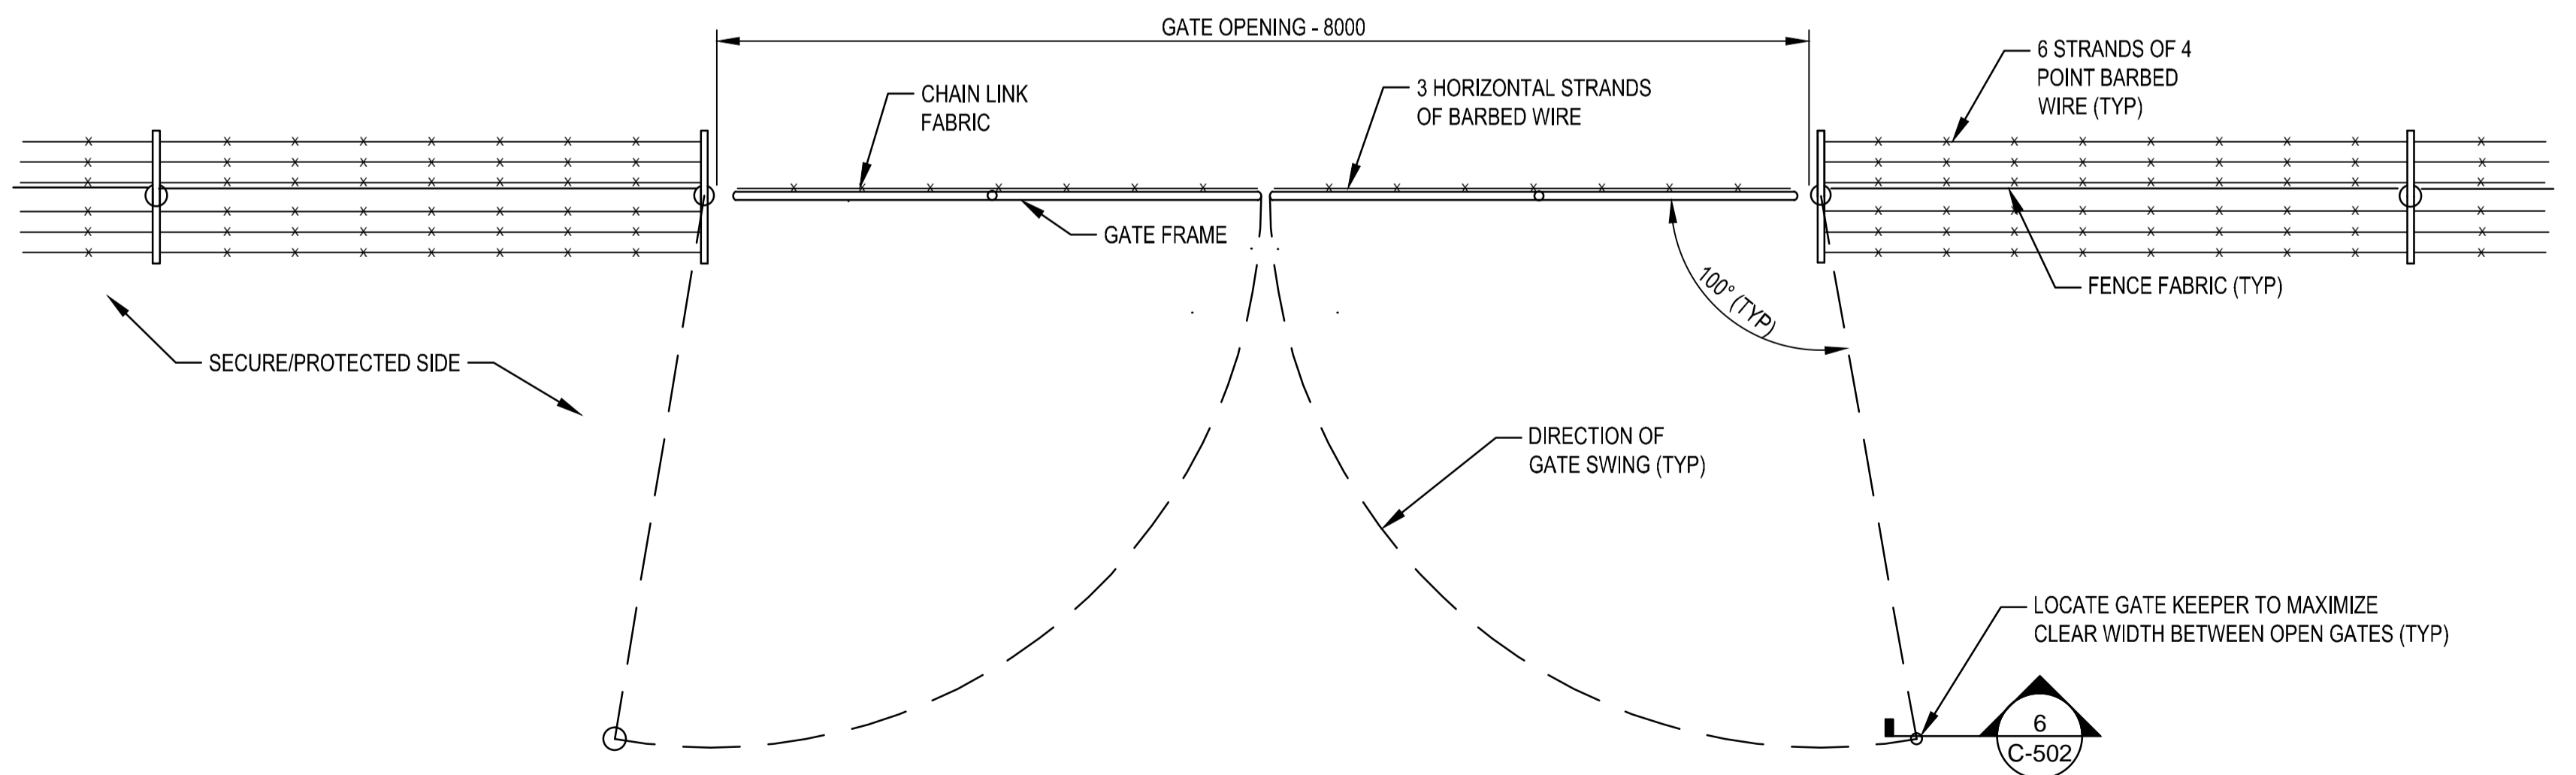

4 PLAN - DOUBLE LEAF SWING GATE
SCALE: NTS