

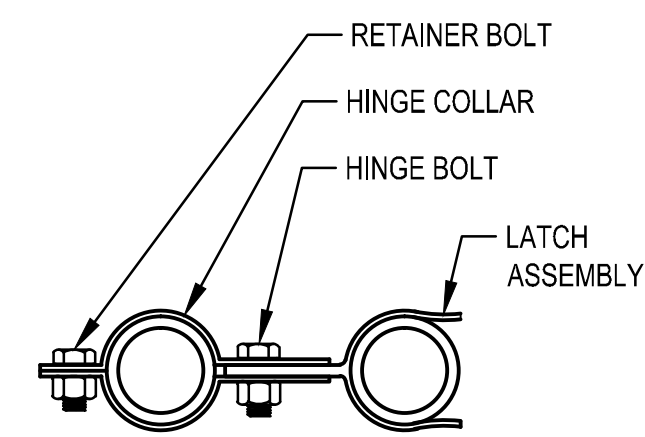



1 DETAIL - DROP ROD FOUNDATION
SCALE: NTS

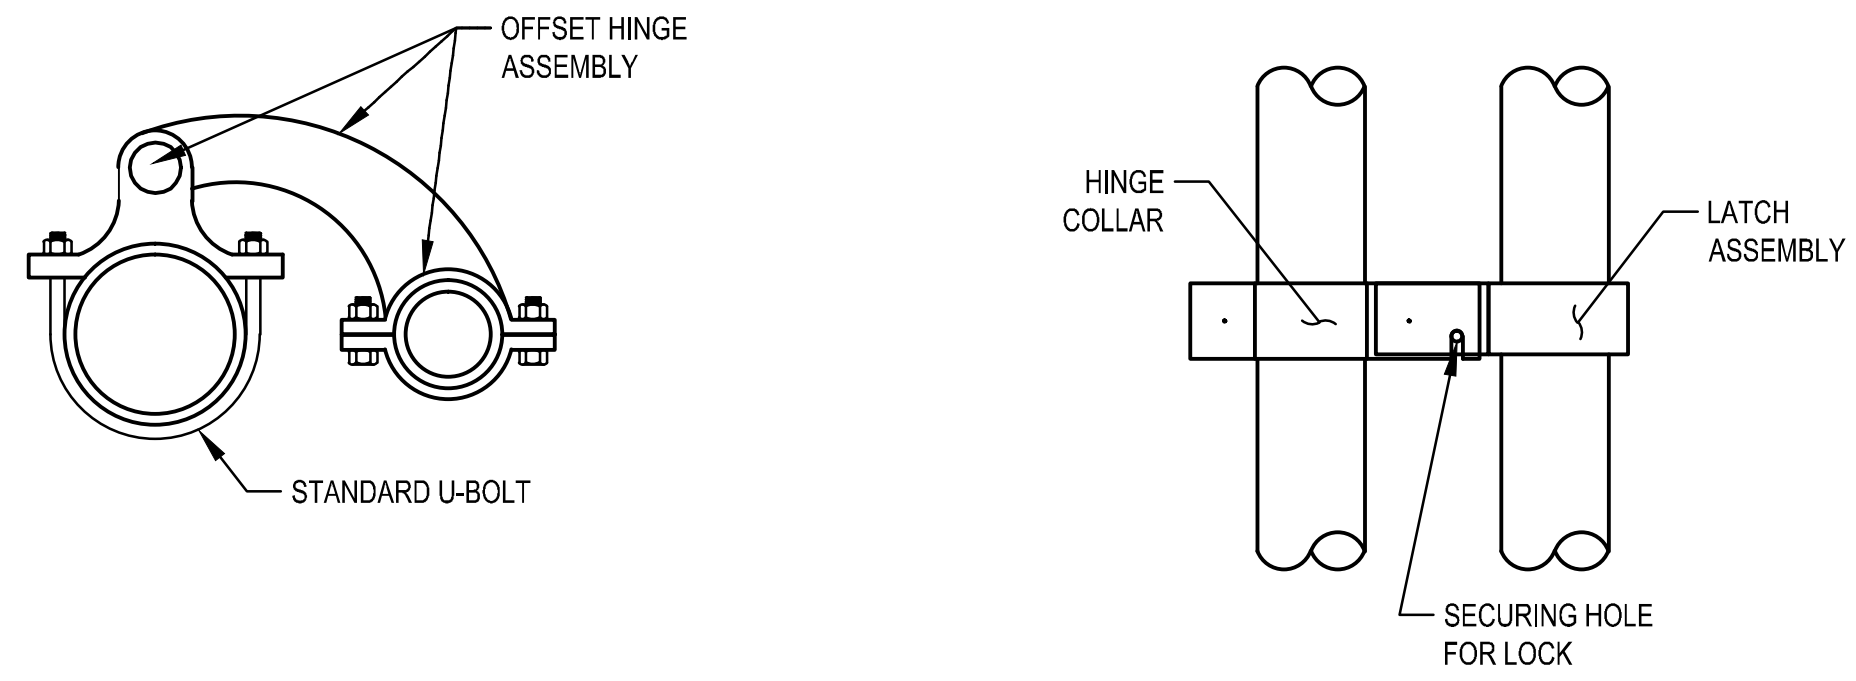


4 DETAIL - GATE LATCH
SCALE: NTS

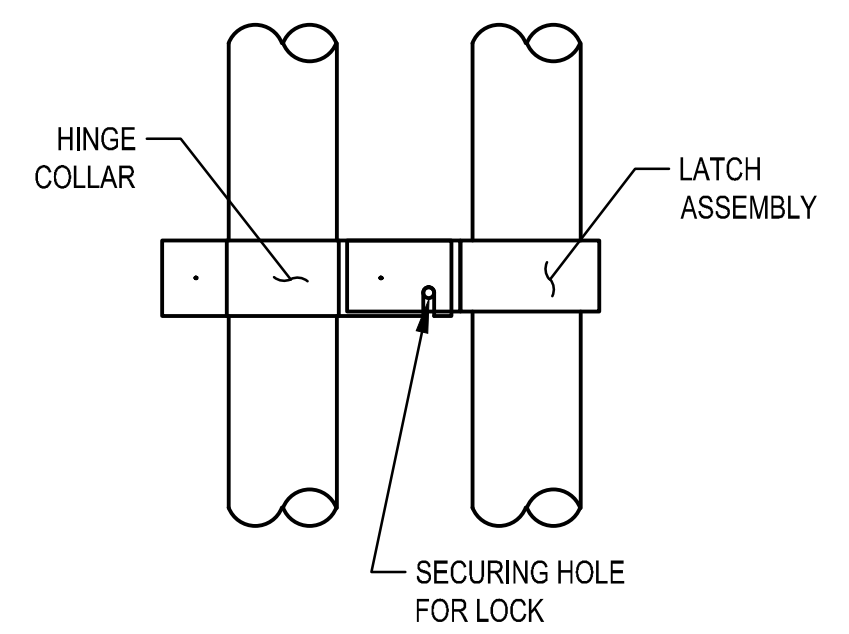


2 DETAIL - GATE OFFSET HINGE
SCALE: NTS

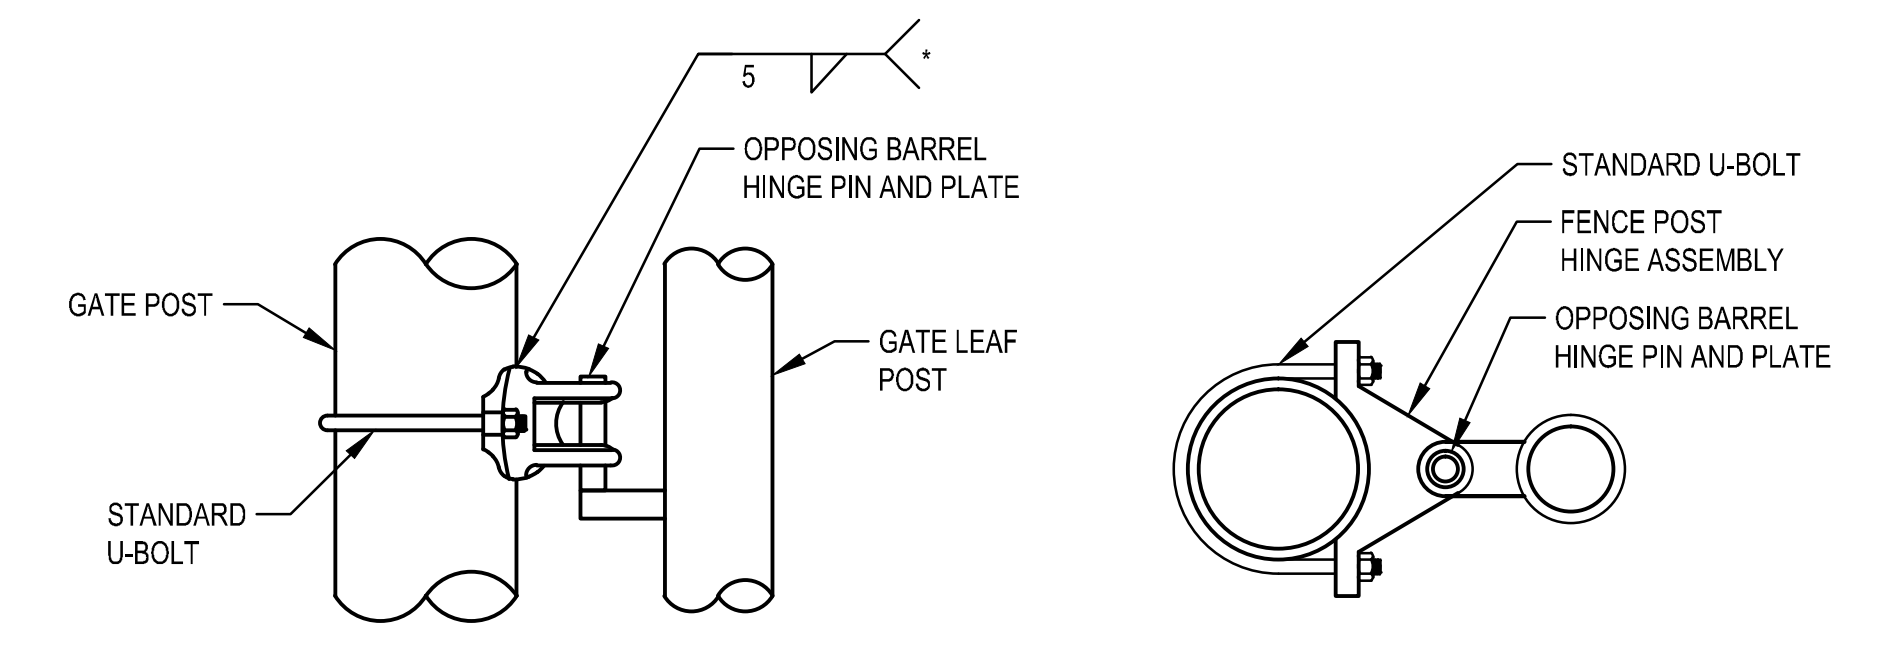


3 DETAIL - GATE HINGE
SCALE: NTS

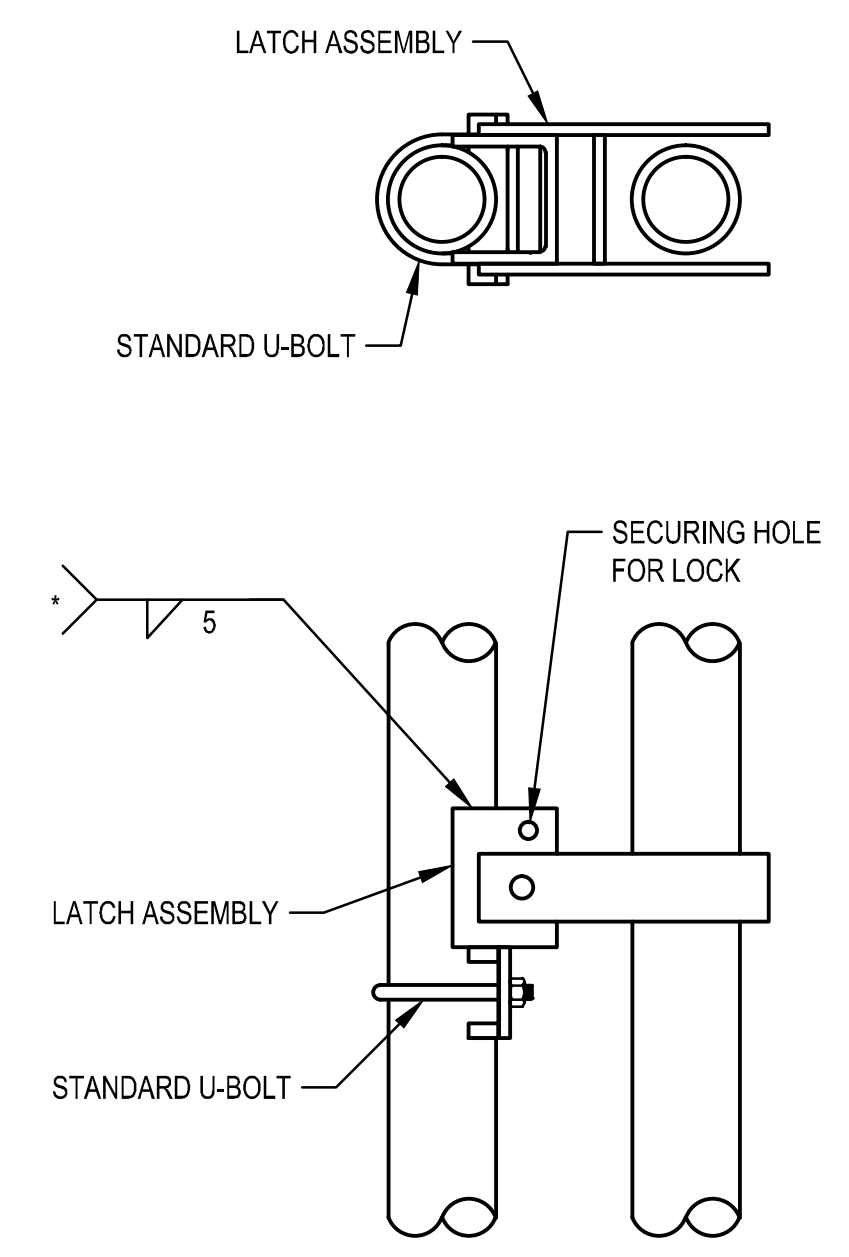


5 DETAIL - GATE FULCRUM LATCH
SCALE: NTS

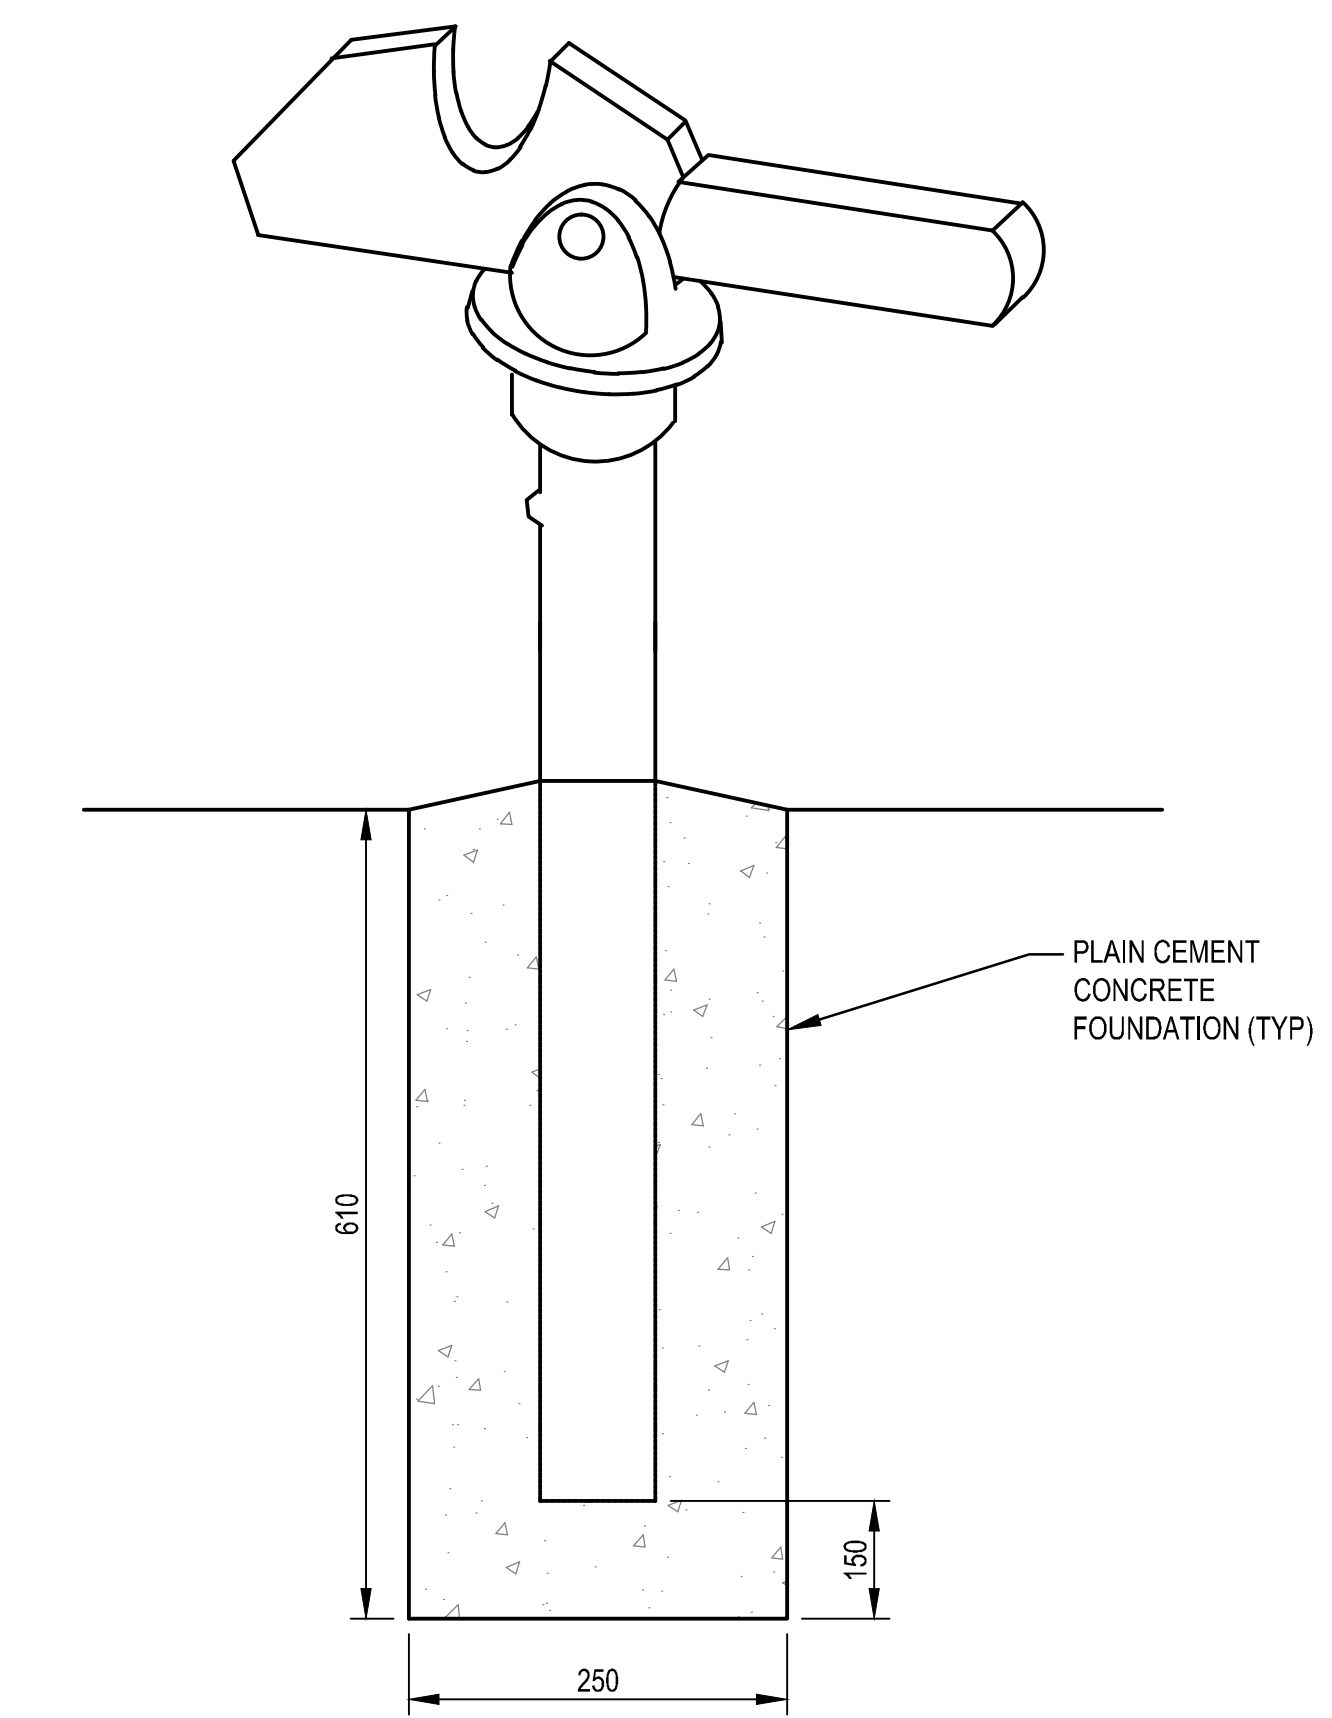

6 DETAIL - GATE KEEPER
SCALE: NTS

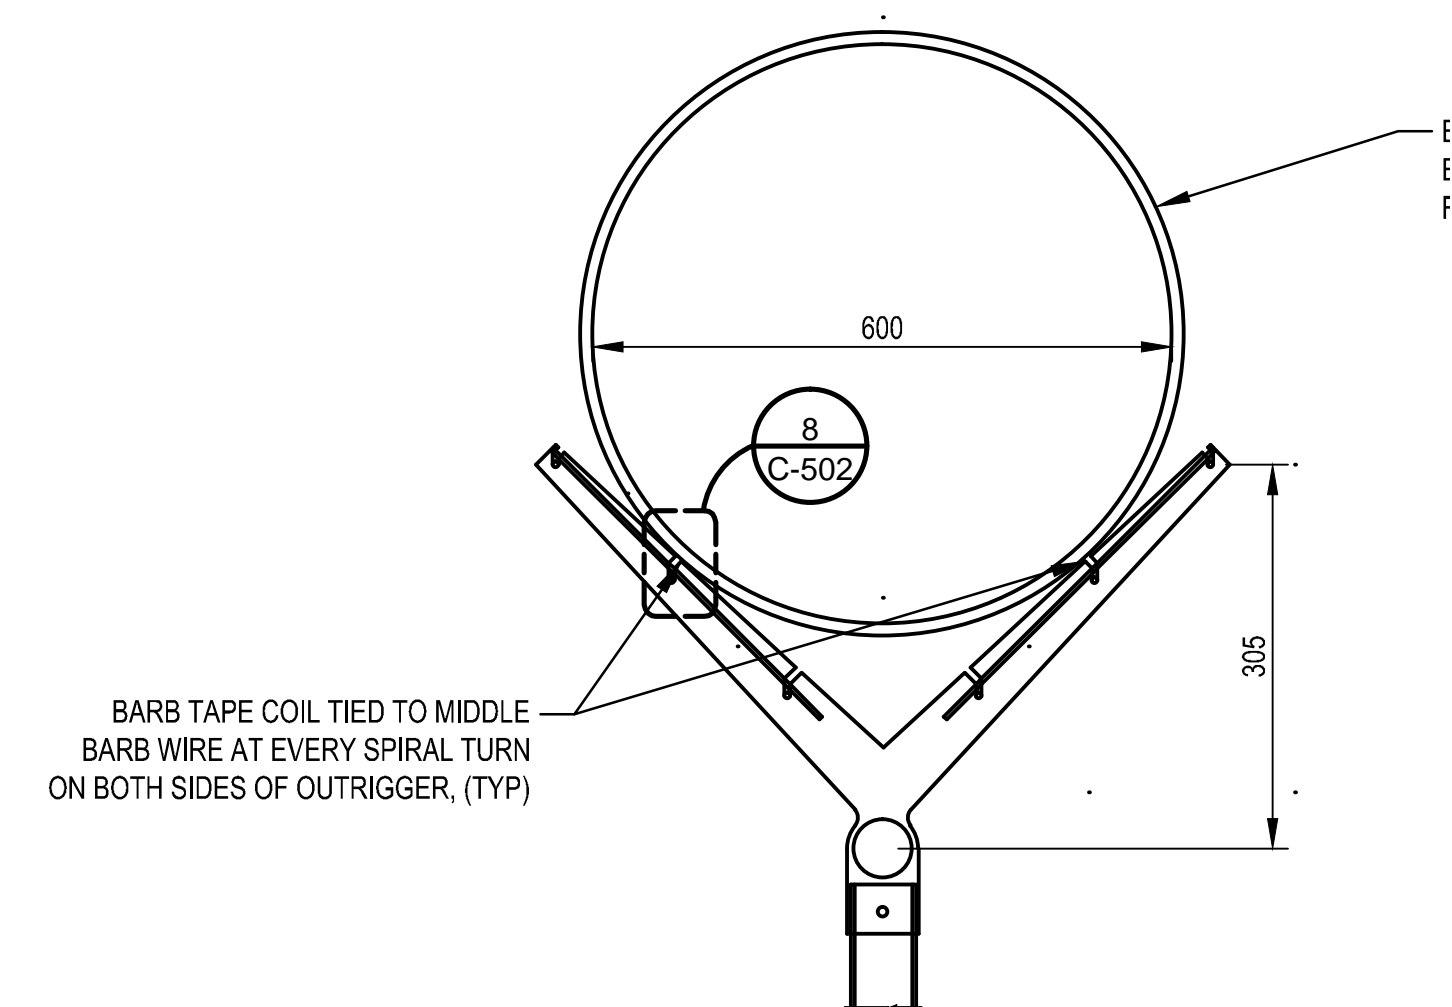

7 DETAIL - BARBED TAPE OPTION
SCALE: NTS

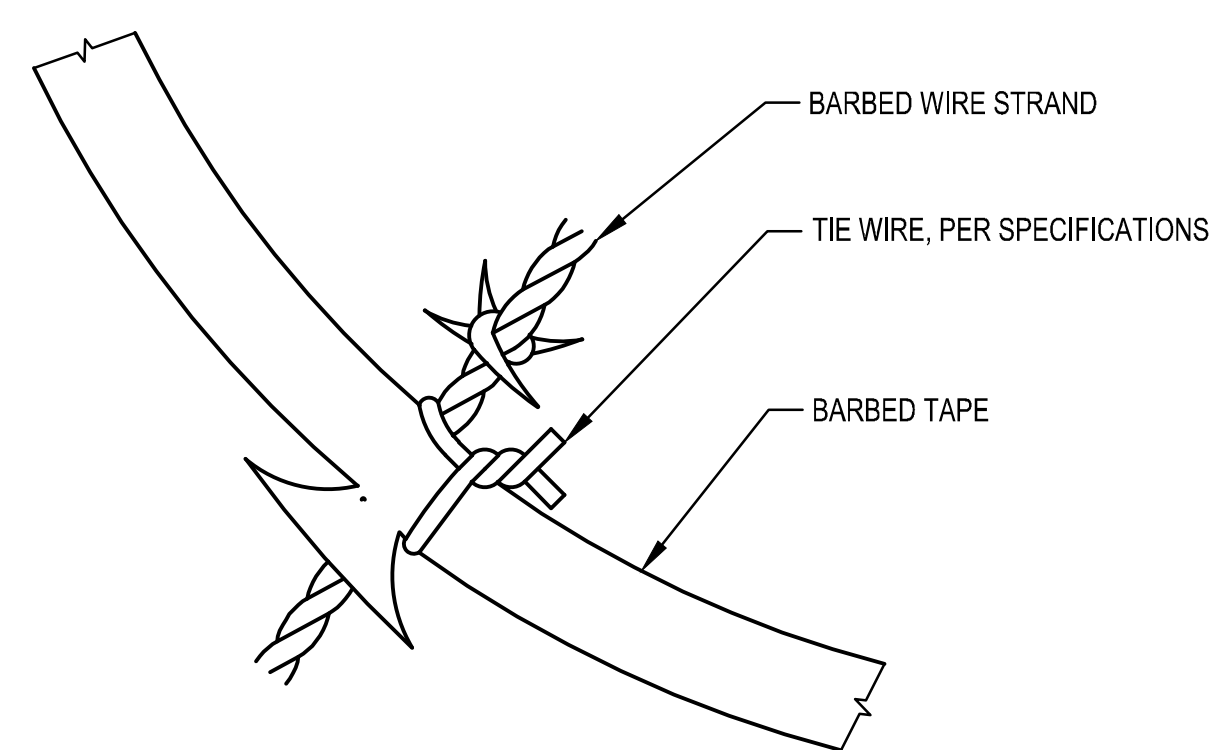

8 DETAIL - BARBED TAPE CONNECTION
SCALE: NTS