


1 DETAIL - SWALE CROSSING
SCALE: NTS

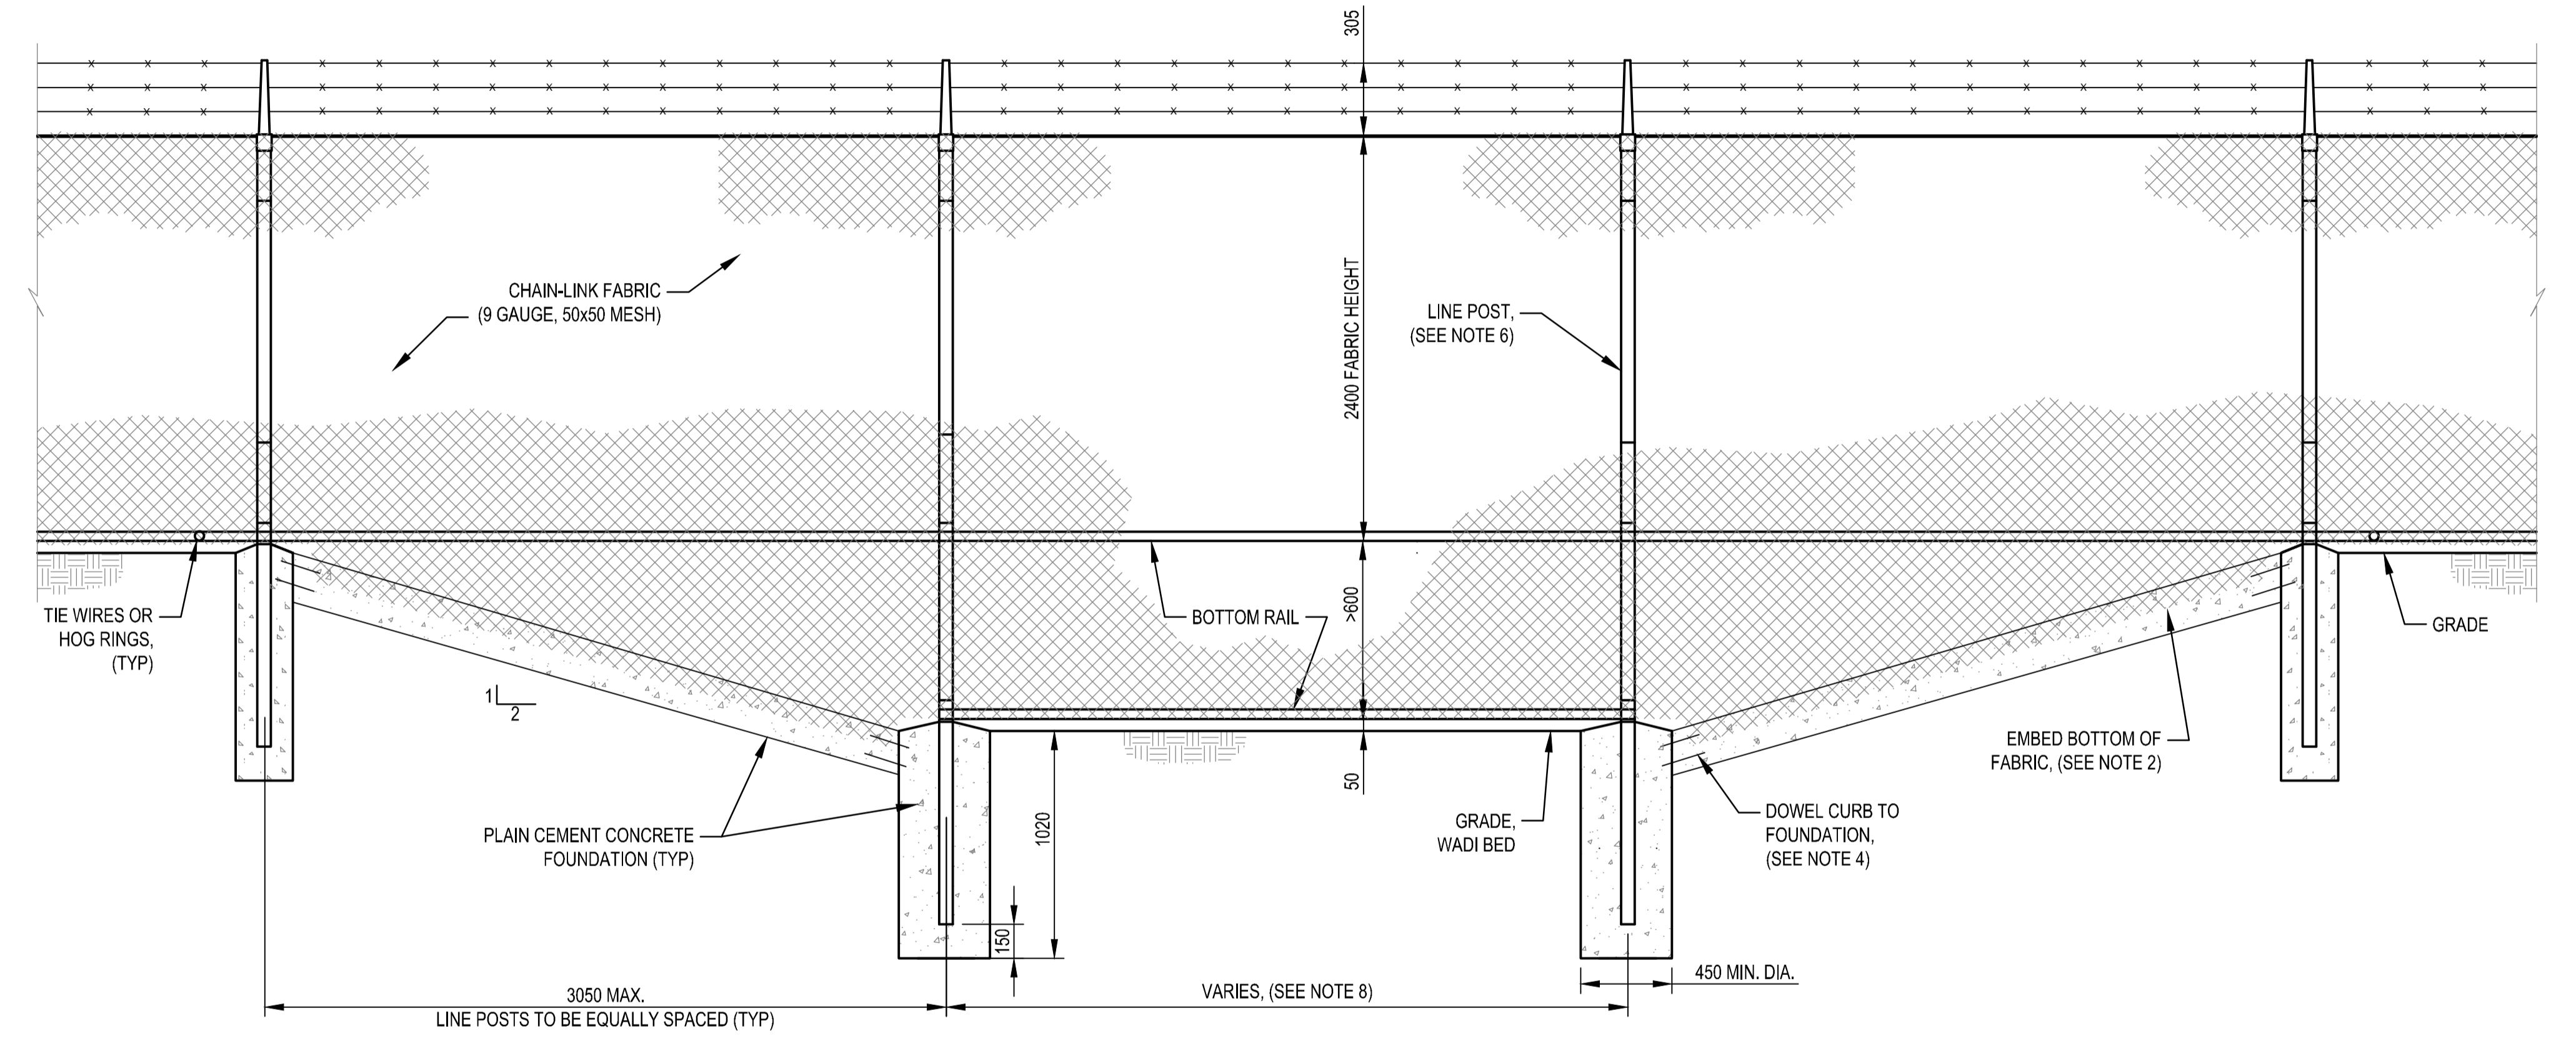

2 DETAIL - WADI CROSSING
SCALE: NTS